




1 LEVEL 1 - FLOOR PLAN - PRESENTATION  
SCALE: 1/4" = 1'-0"



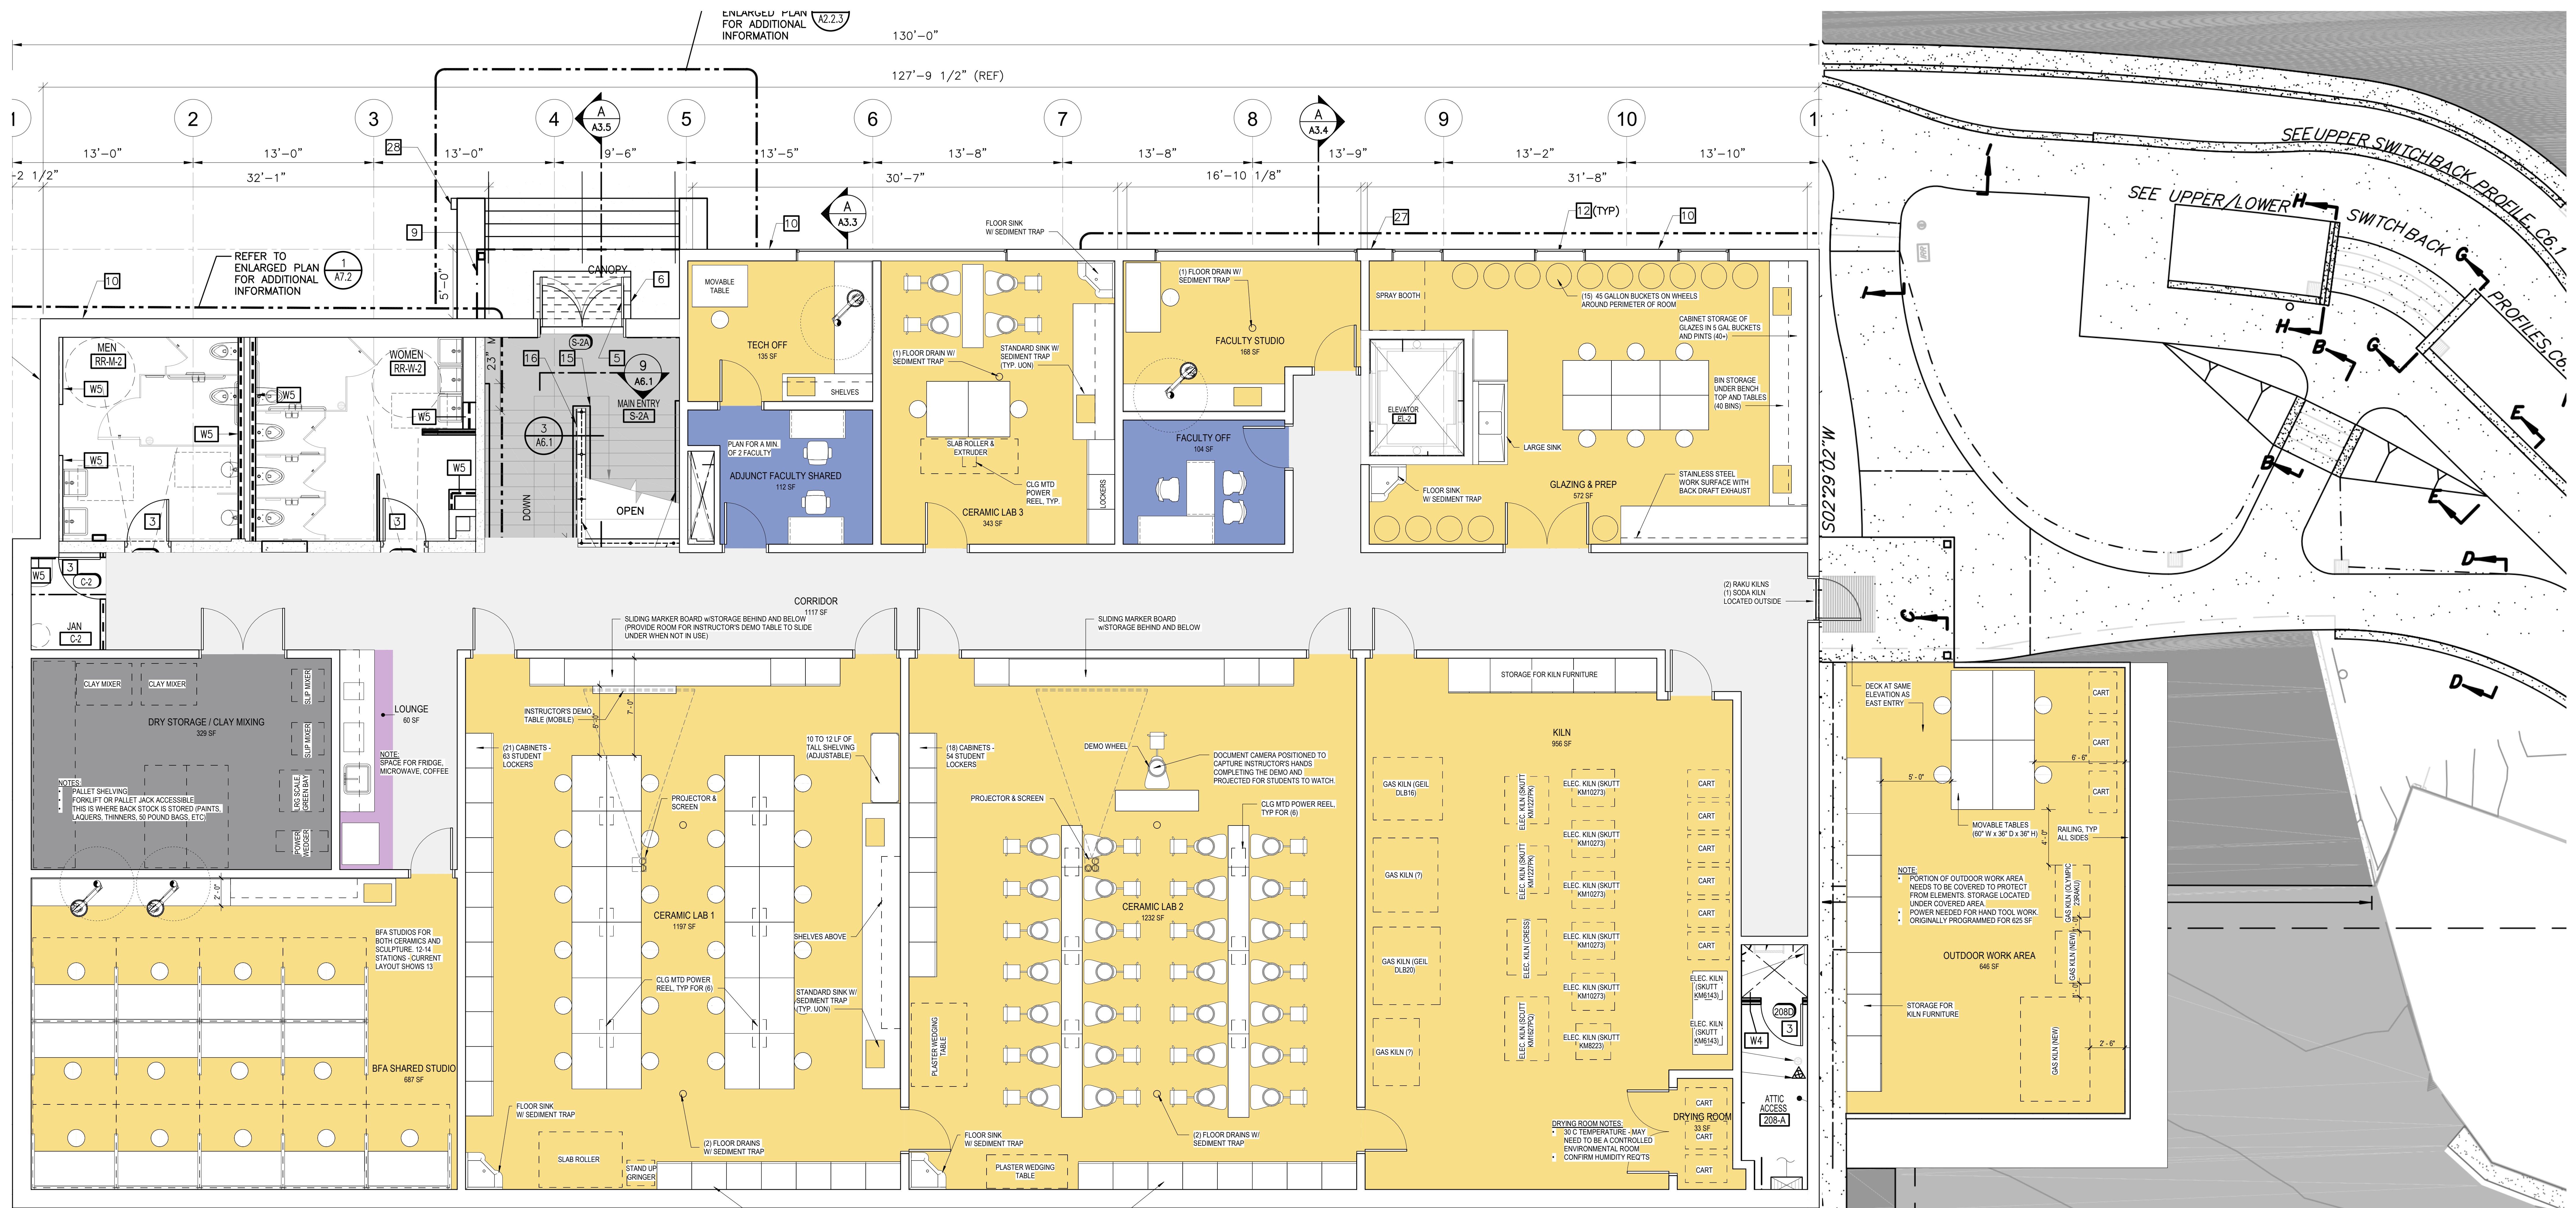

STUDENT LOCKERS  
2.5 FT WIDE x 2 FT TALL x 2 FT DEEP STACKED 3 HIGH PLAN FOR 184 TOTAL - HALF IN HERE HALF IN CERAMIC LAB 2 - CURRENT LAYOUT SHOWS 117. COULD LOCATE ADDITIONAL BELOW THE TEACHING WALL BUT THE NUMBERS DIFFER BETWEEN THE TWO CLASSROOMS

GRAPHIC SCALE: 1/8" = 1'-0"

1 LEVEL 2 FLOOR PLAN - PRESENTATION  
SCALE: 1/4" = 1'-0"