



# Utilities - Electrical - 2015

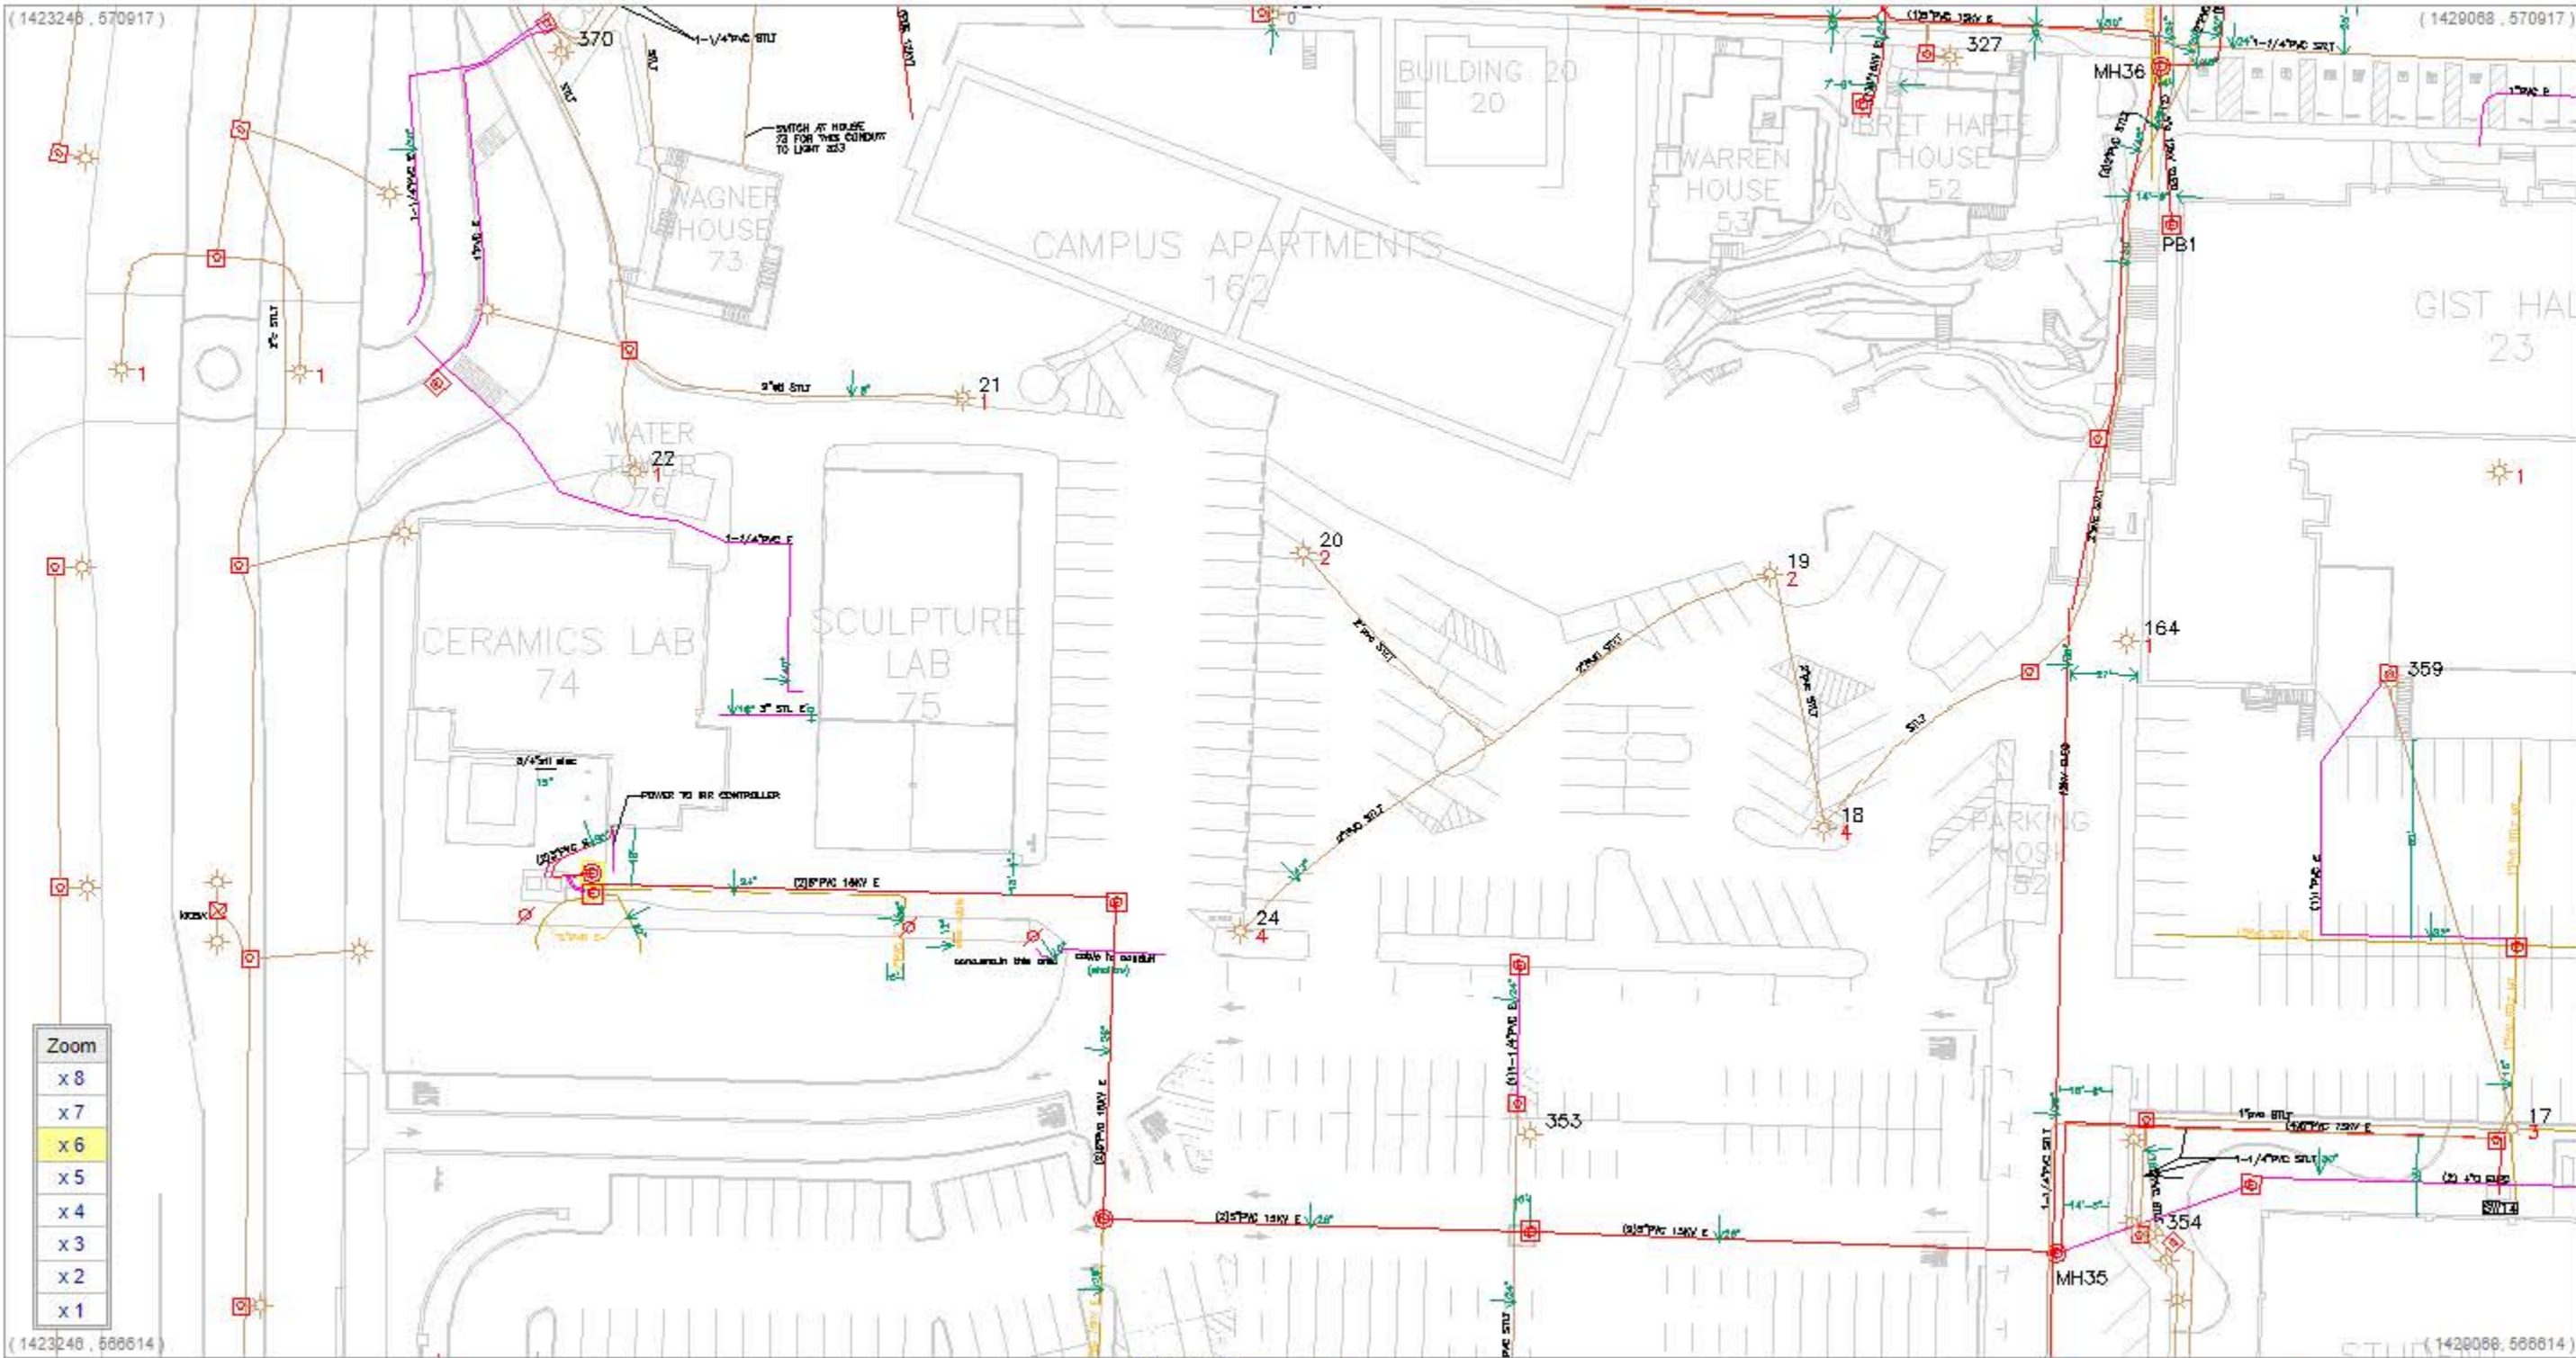

# Utilities - Gas - 2015

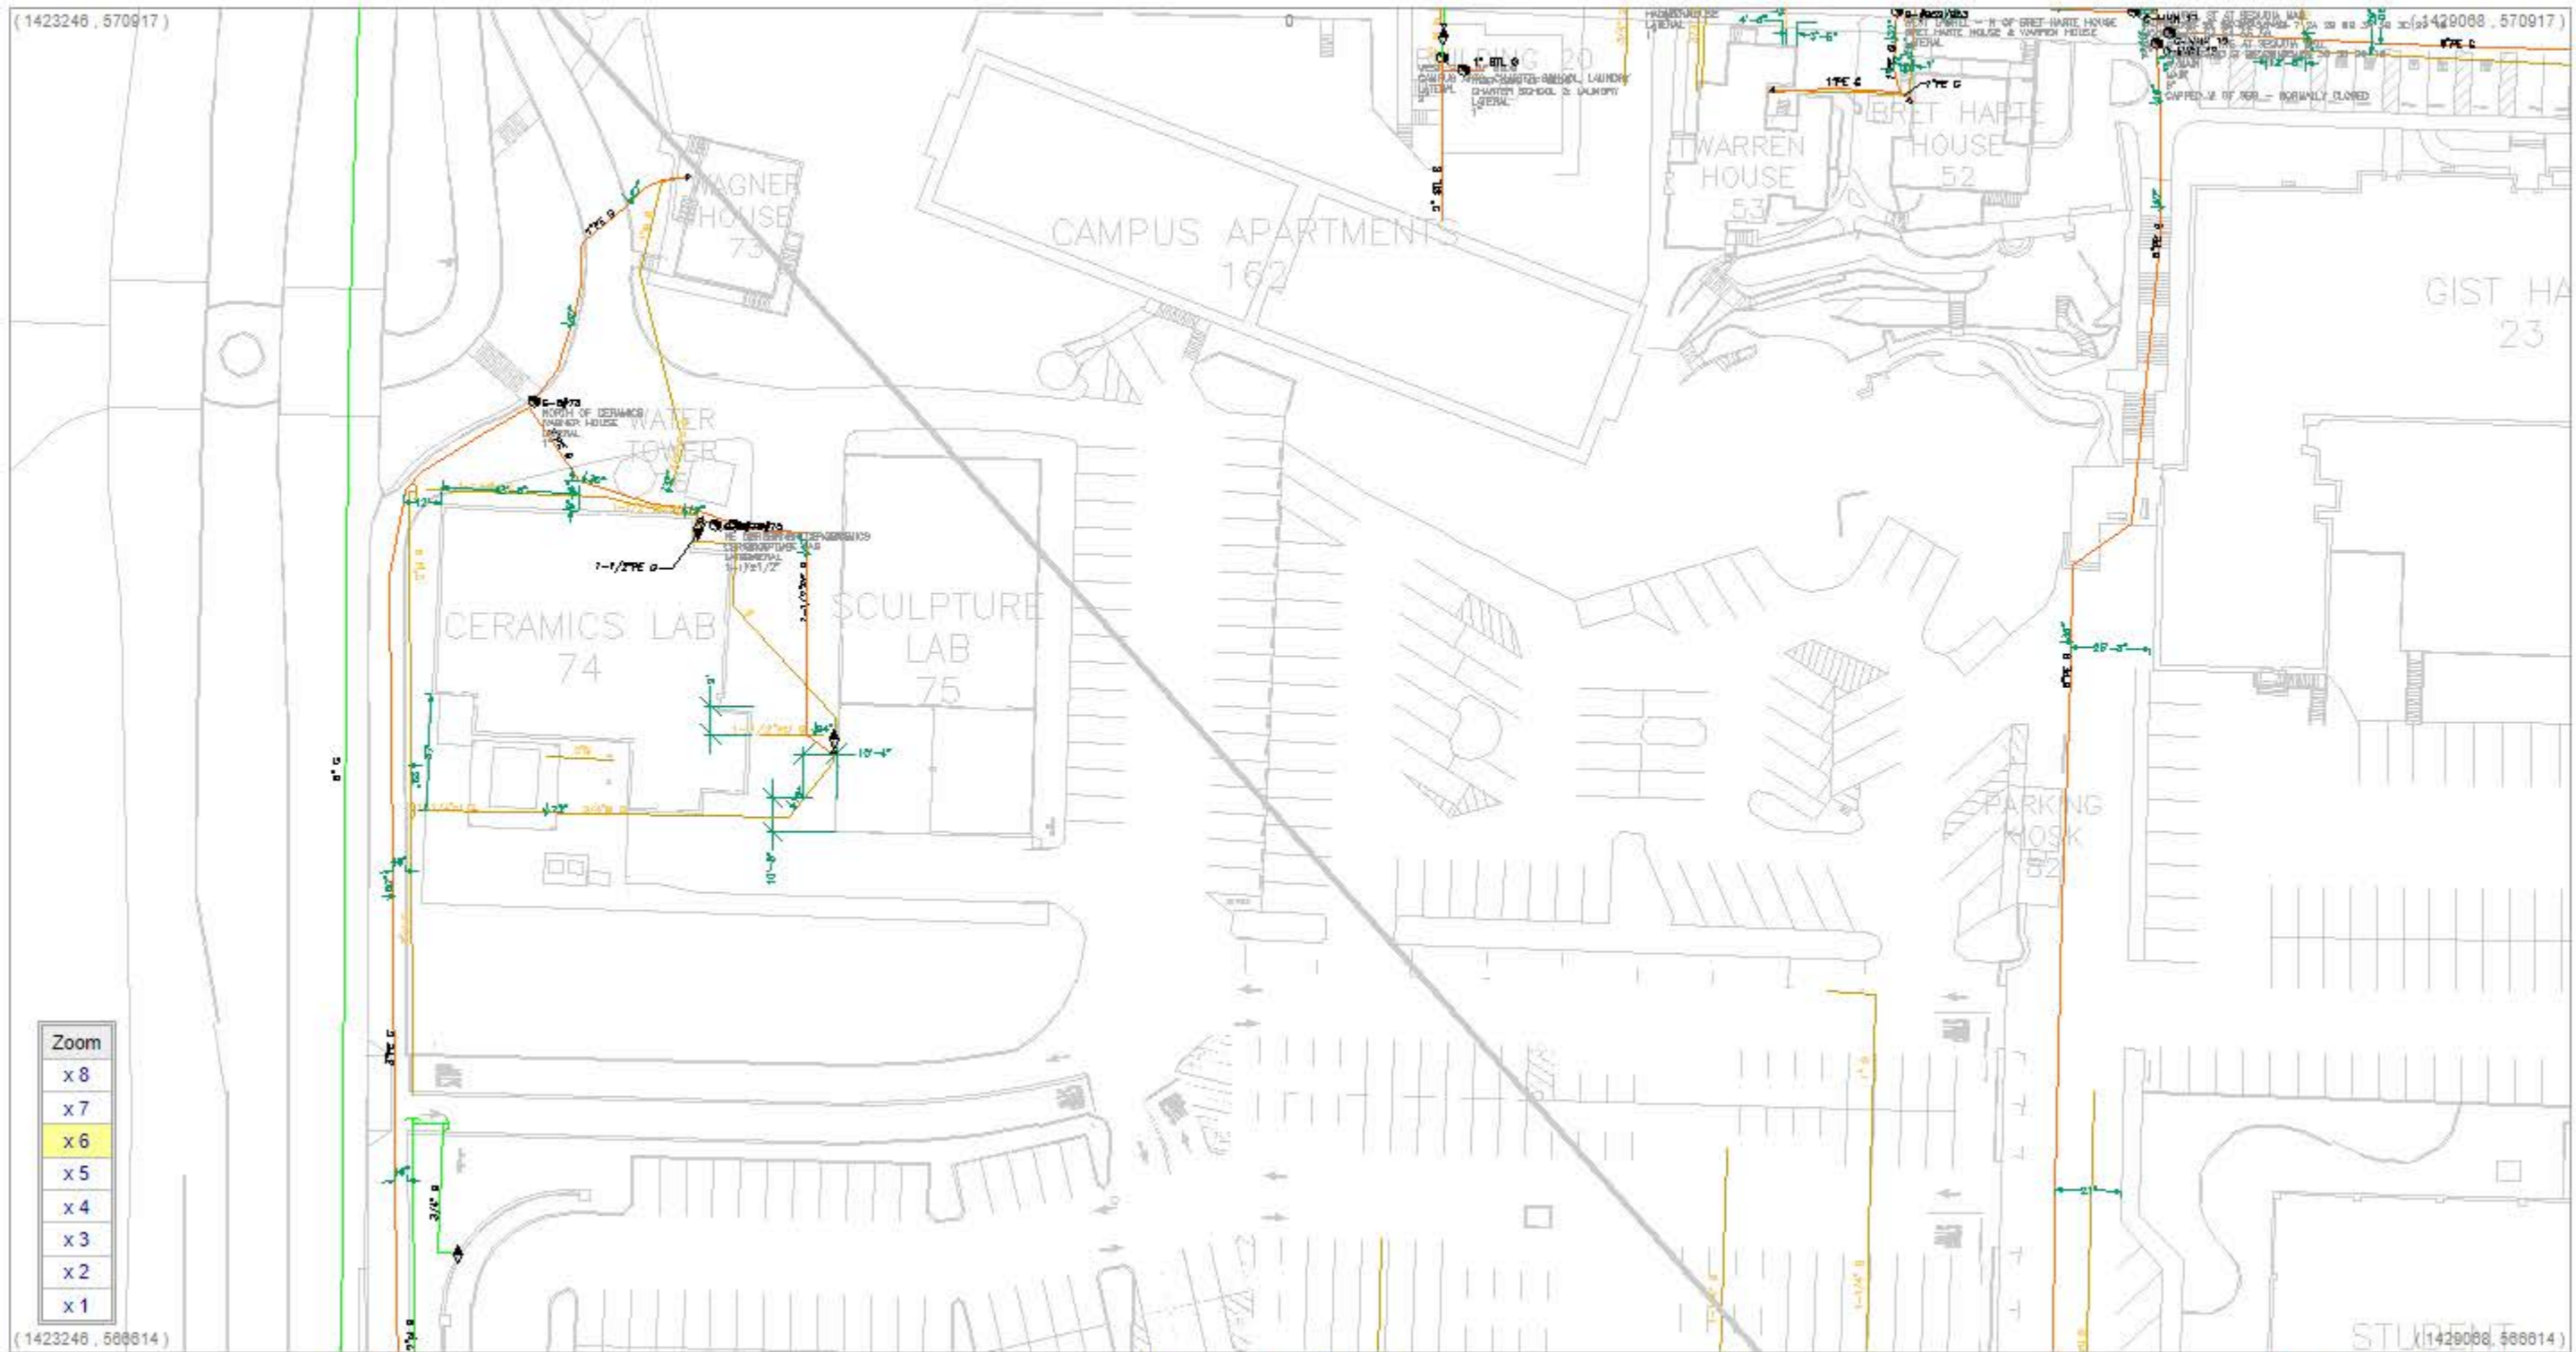


- Zoom
- x 8
  - x 7
  - x 6
  - x 5
  - x 4
  - x 3
  - x 2
  - x 1

# Utilities - Irrigation - 2015




Zoom
x 8
x 7
x 6
x 5
x 4
x 3
x 2
x 1

# Utilities - Sanitary Sewer - 2015

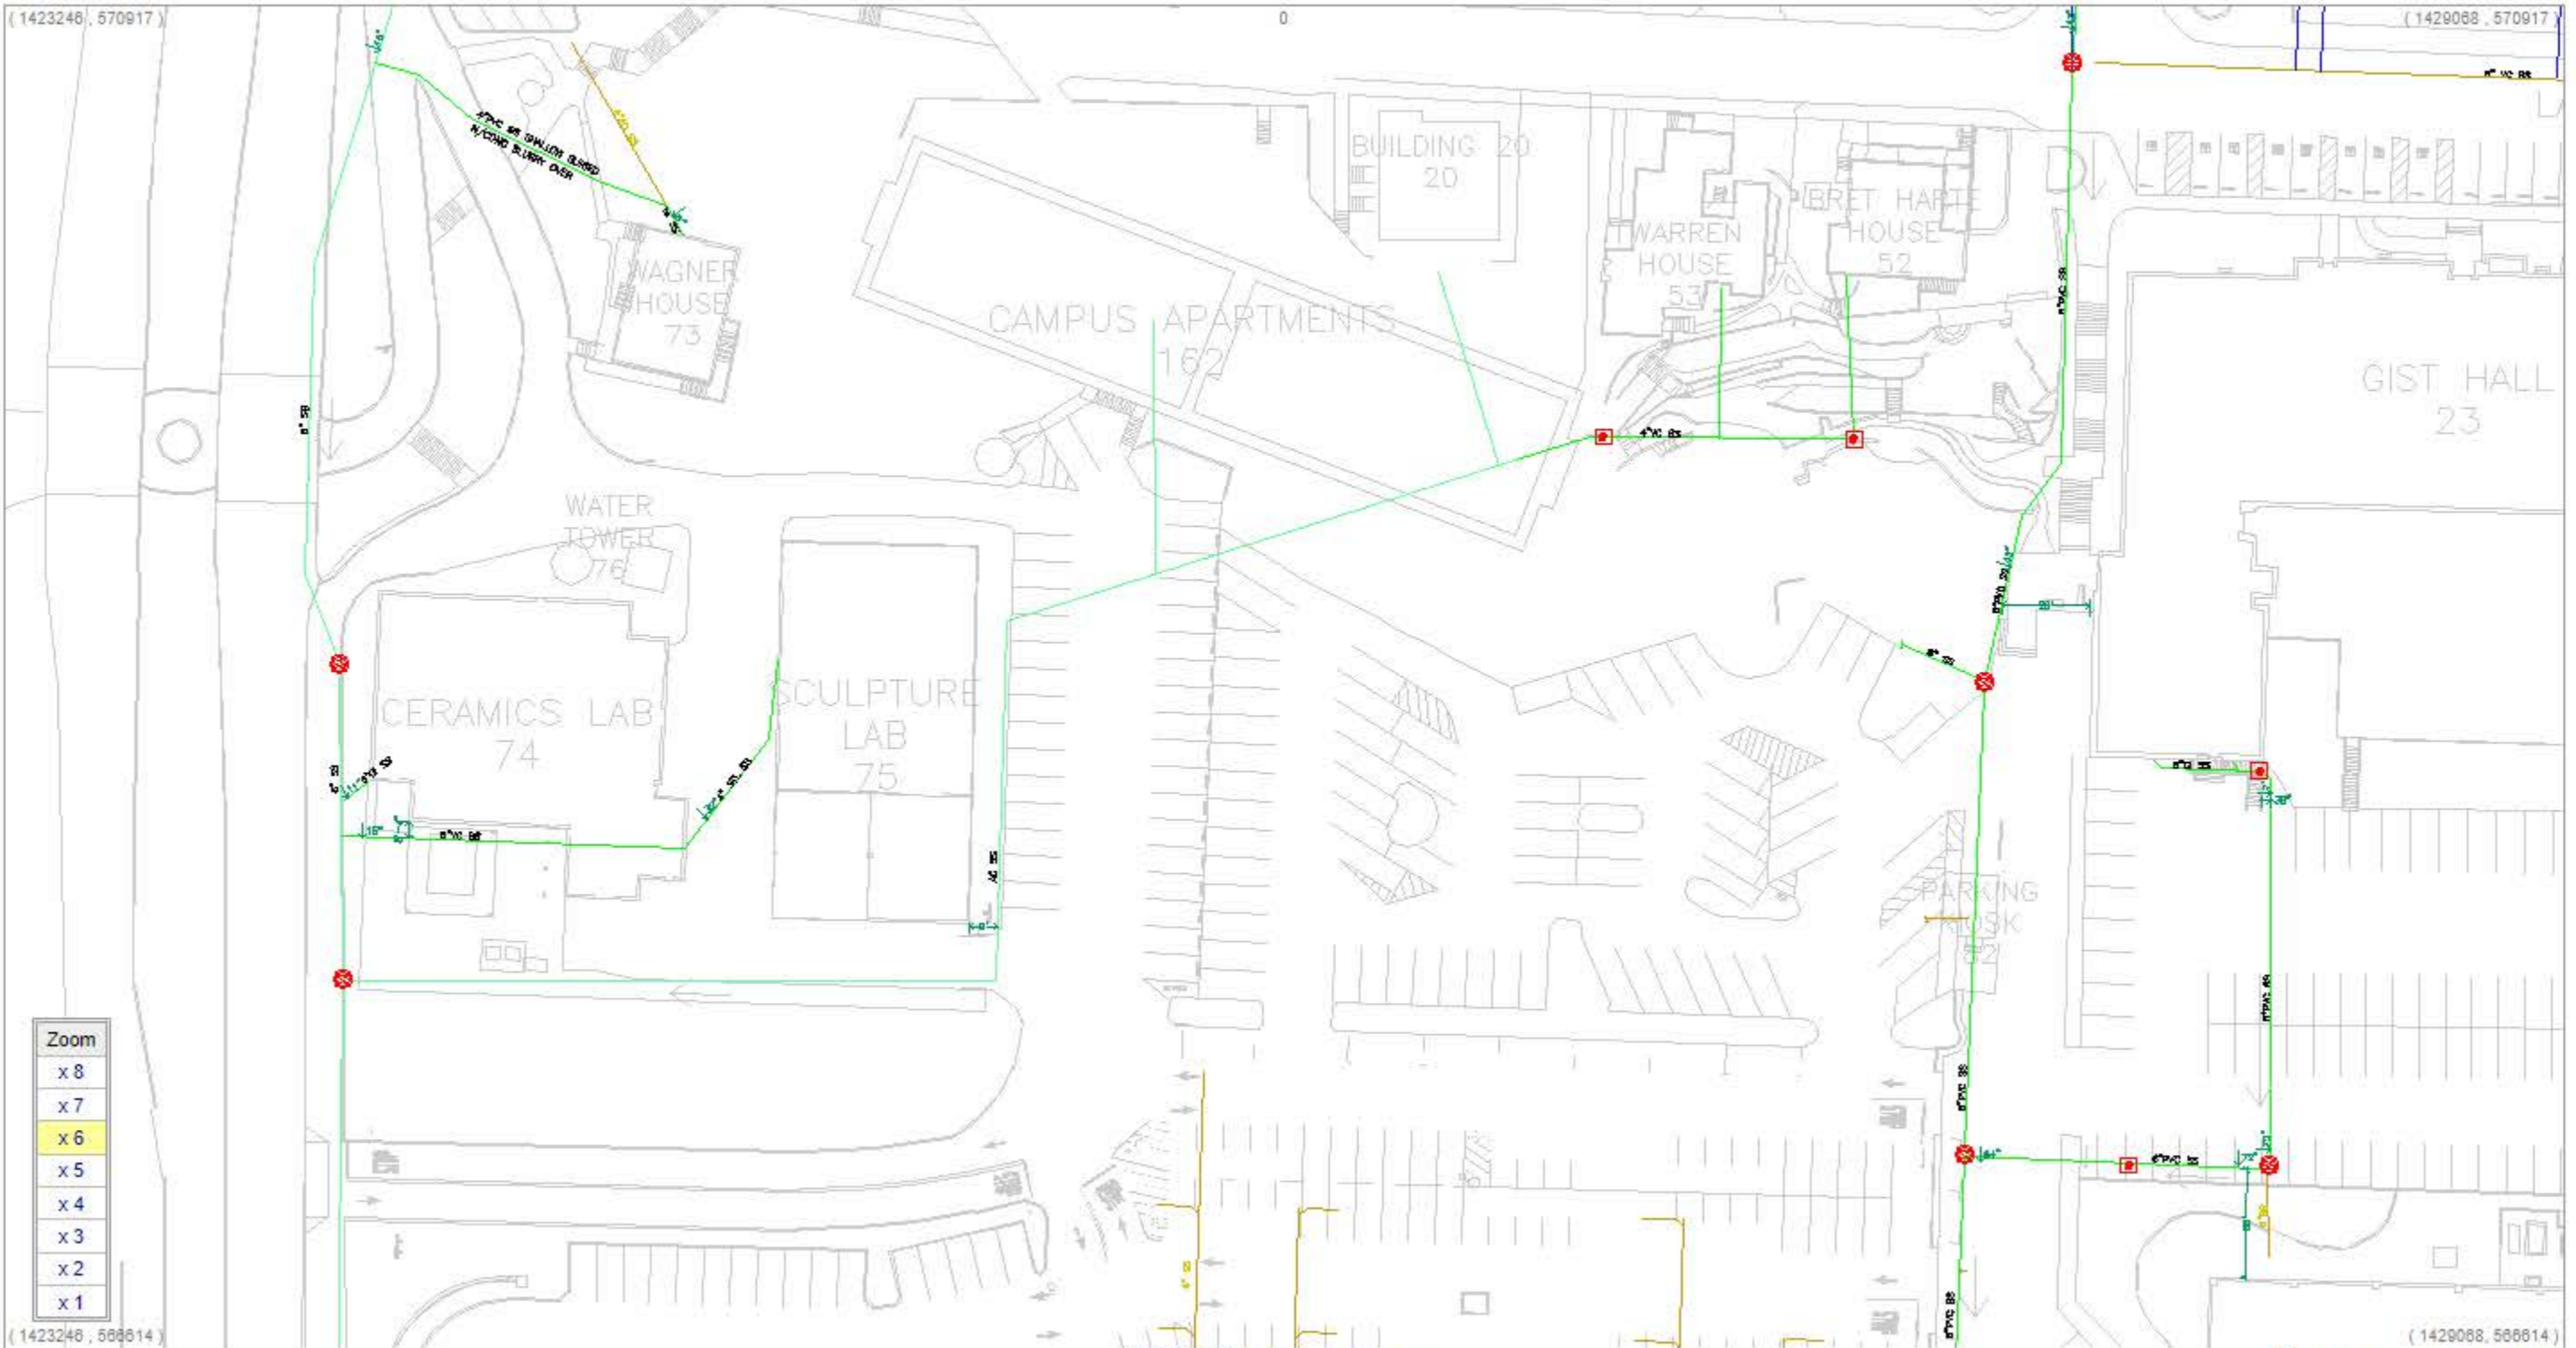


- Zoom
- x 8
  - x 7
  - x 6
  - x 5
  - x 4
  - x 3
  - x 2
  - x 1

# Utilities - Signal / Telecom - 2015

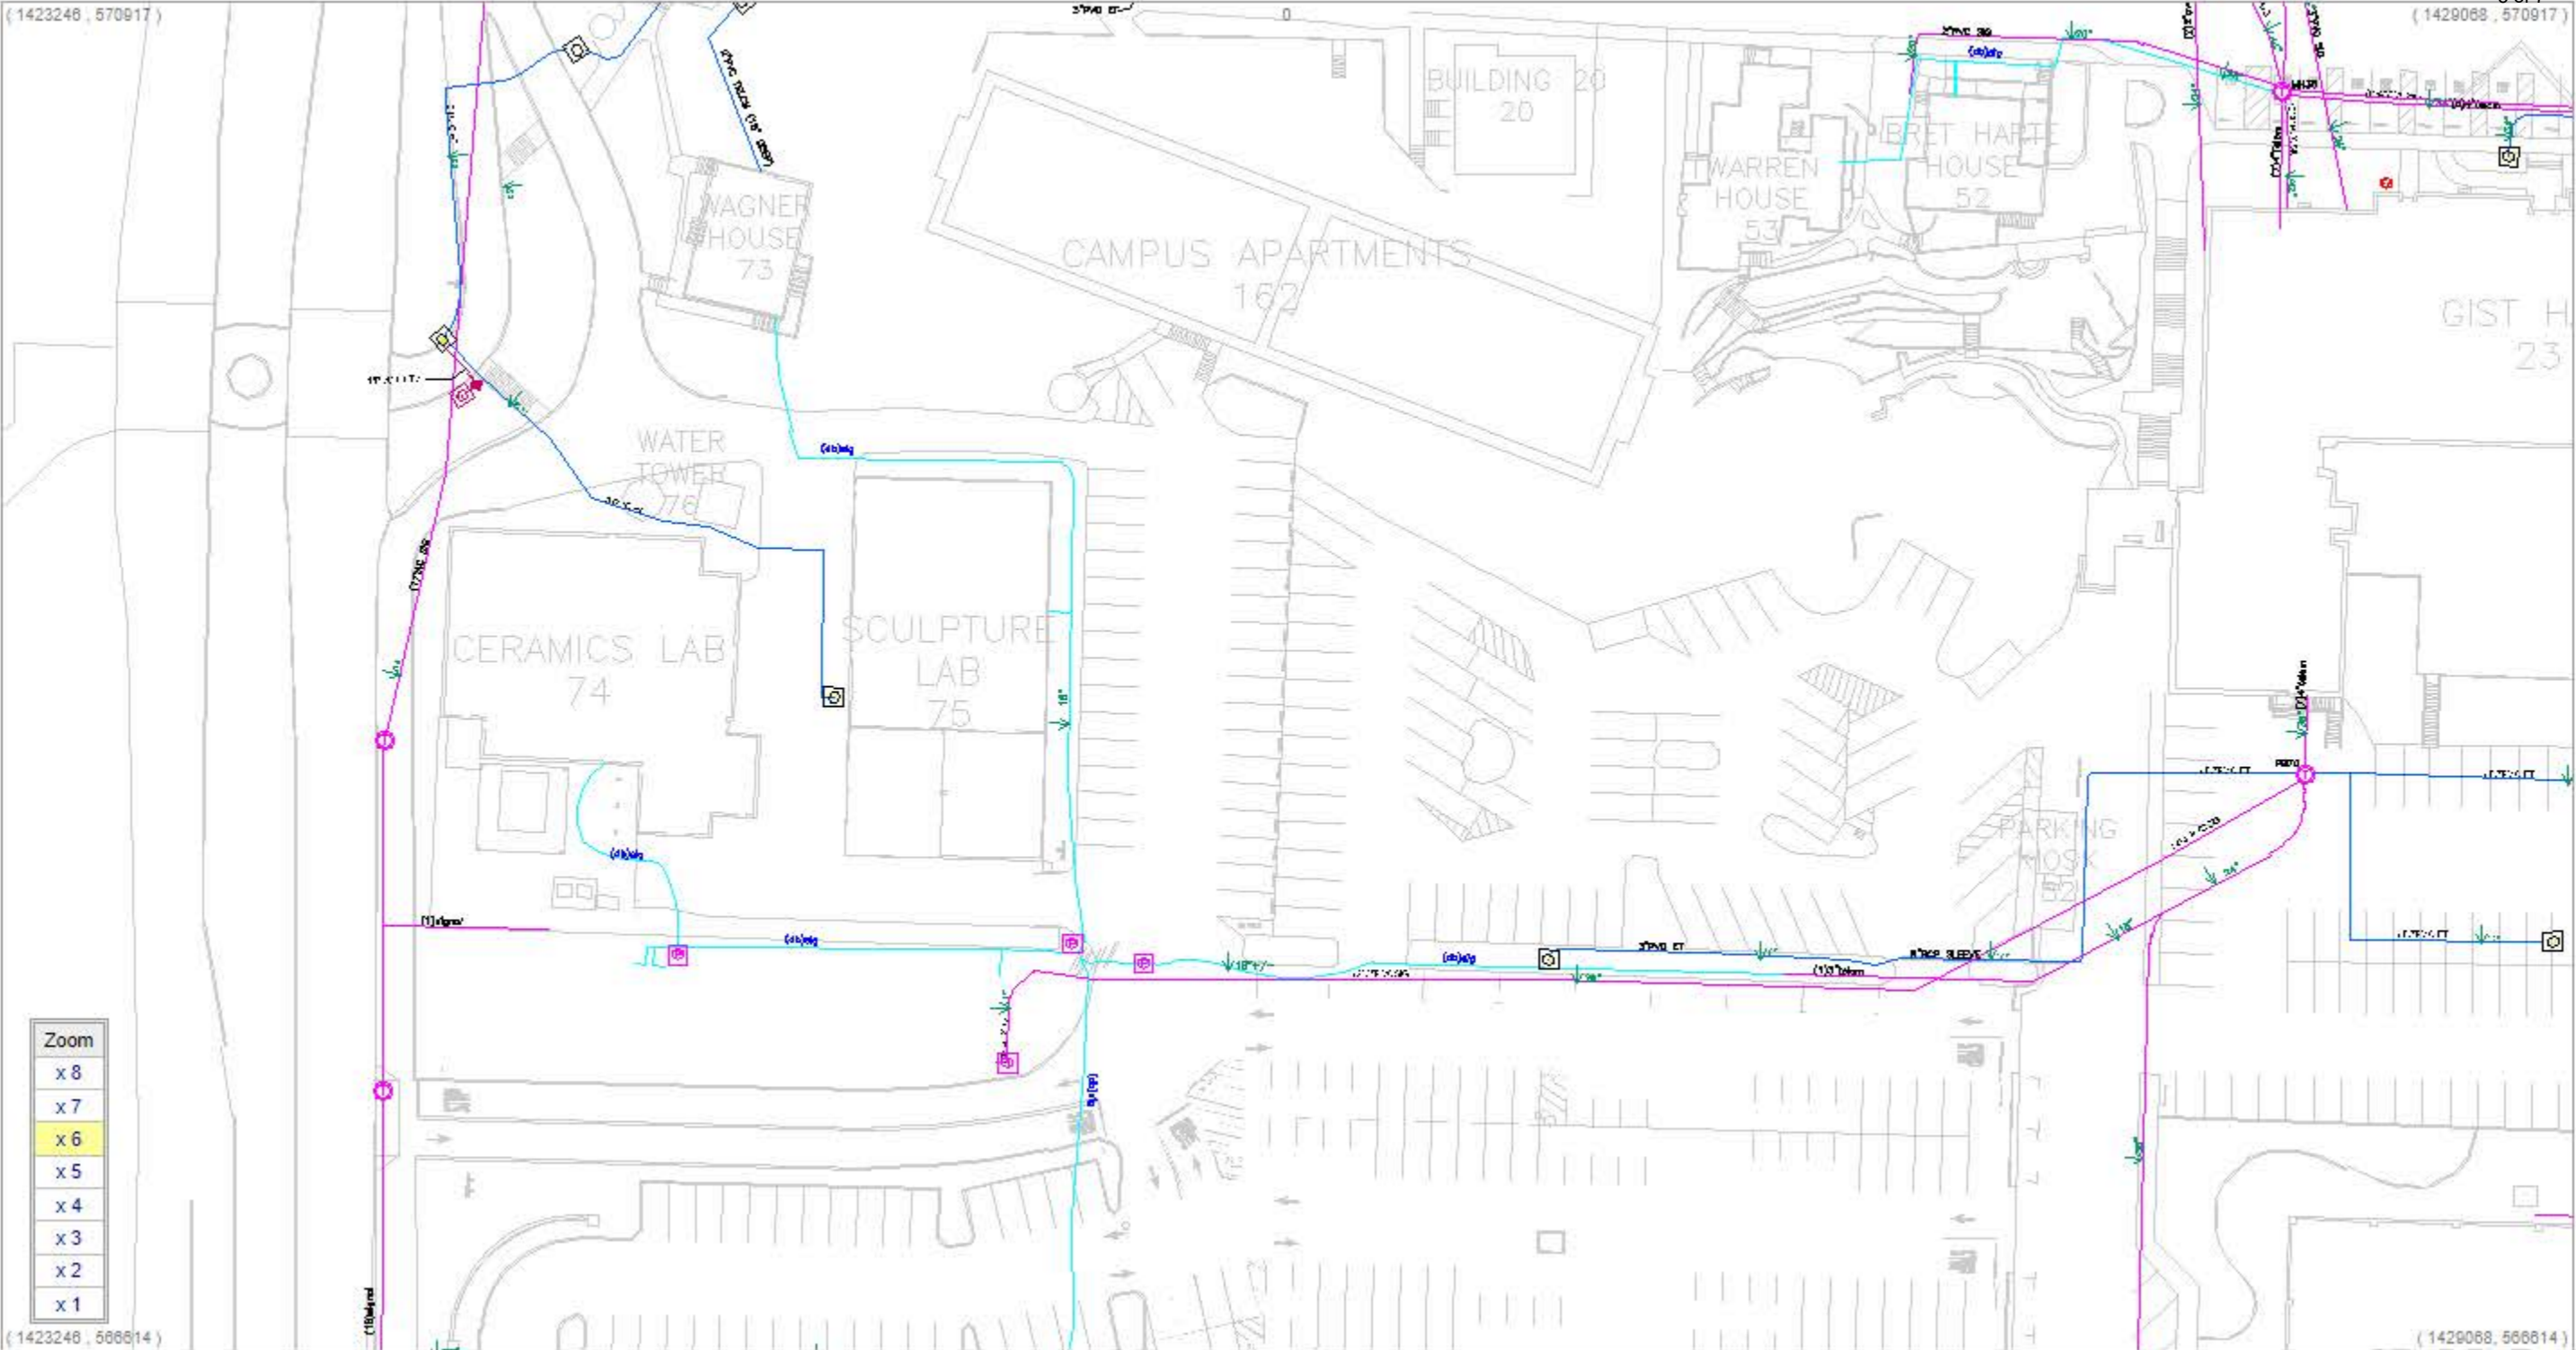

Zoom
x 8
x 7
x 6
x 5
x 4
x 3
x 2
x 1

# Utilities - Storm Drain - 2015

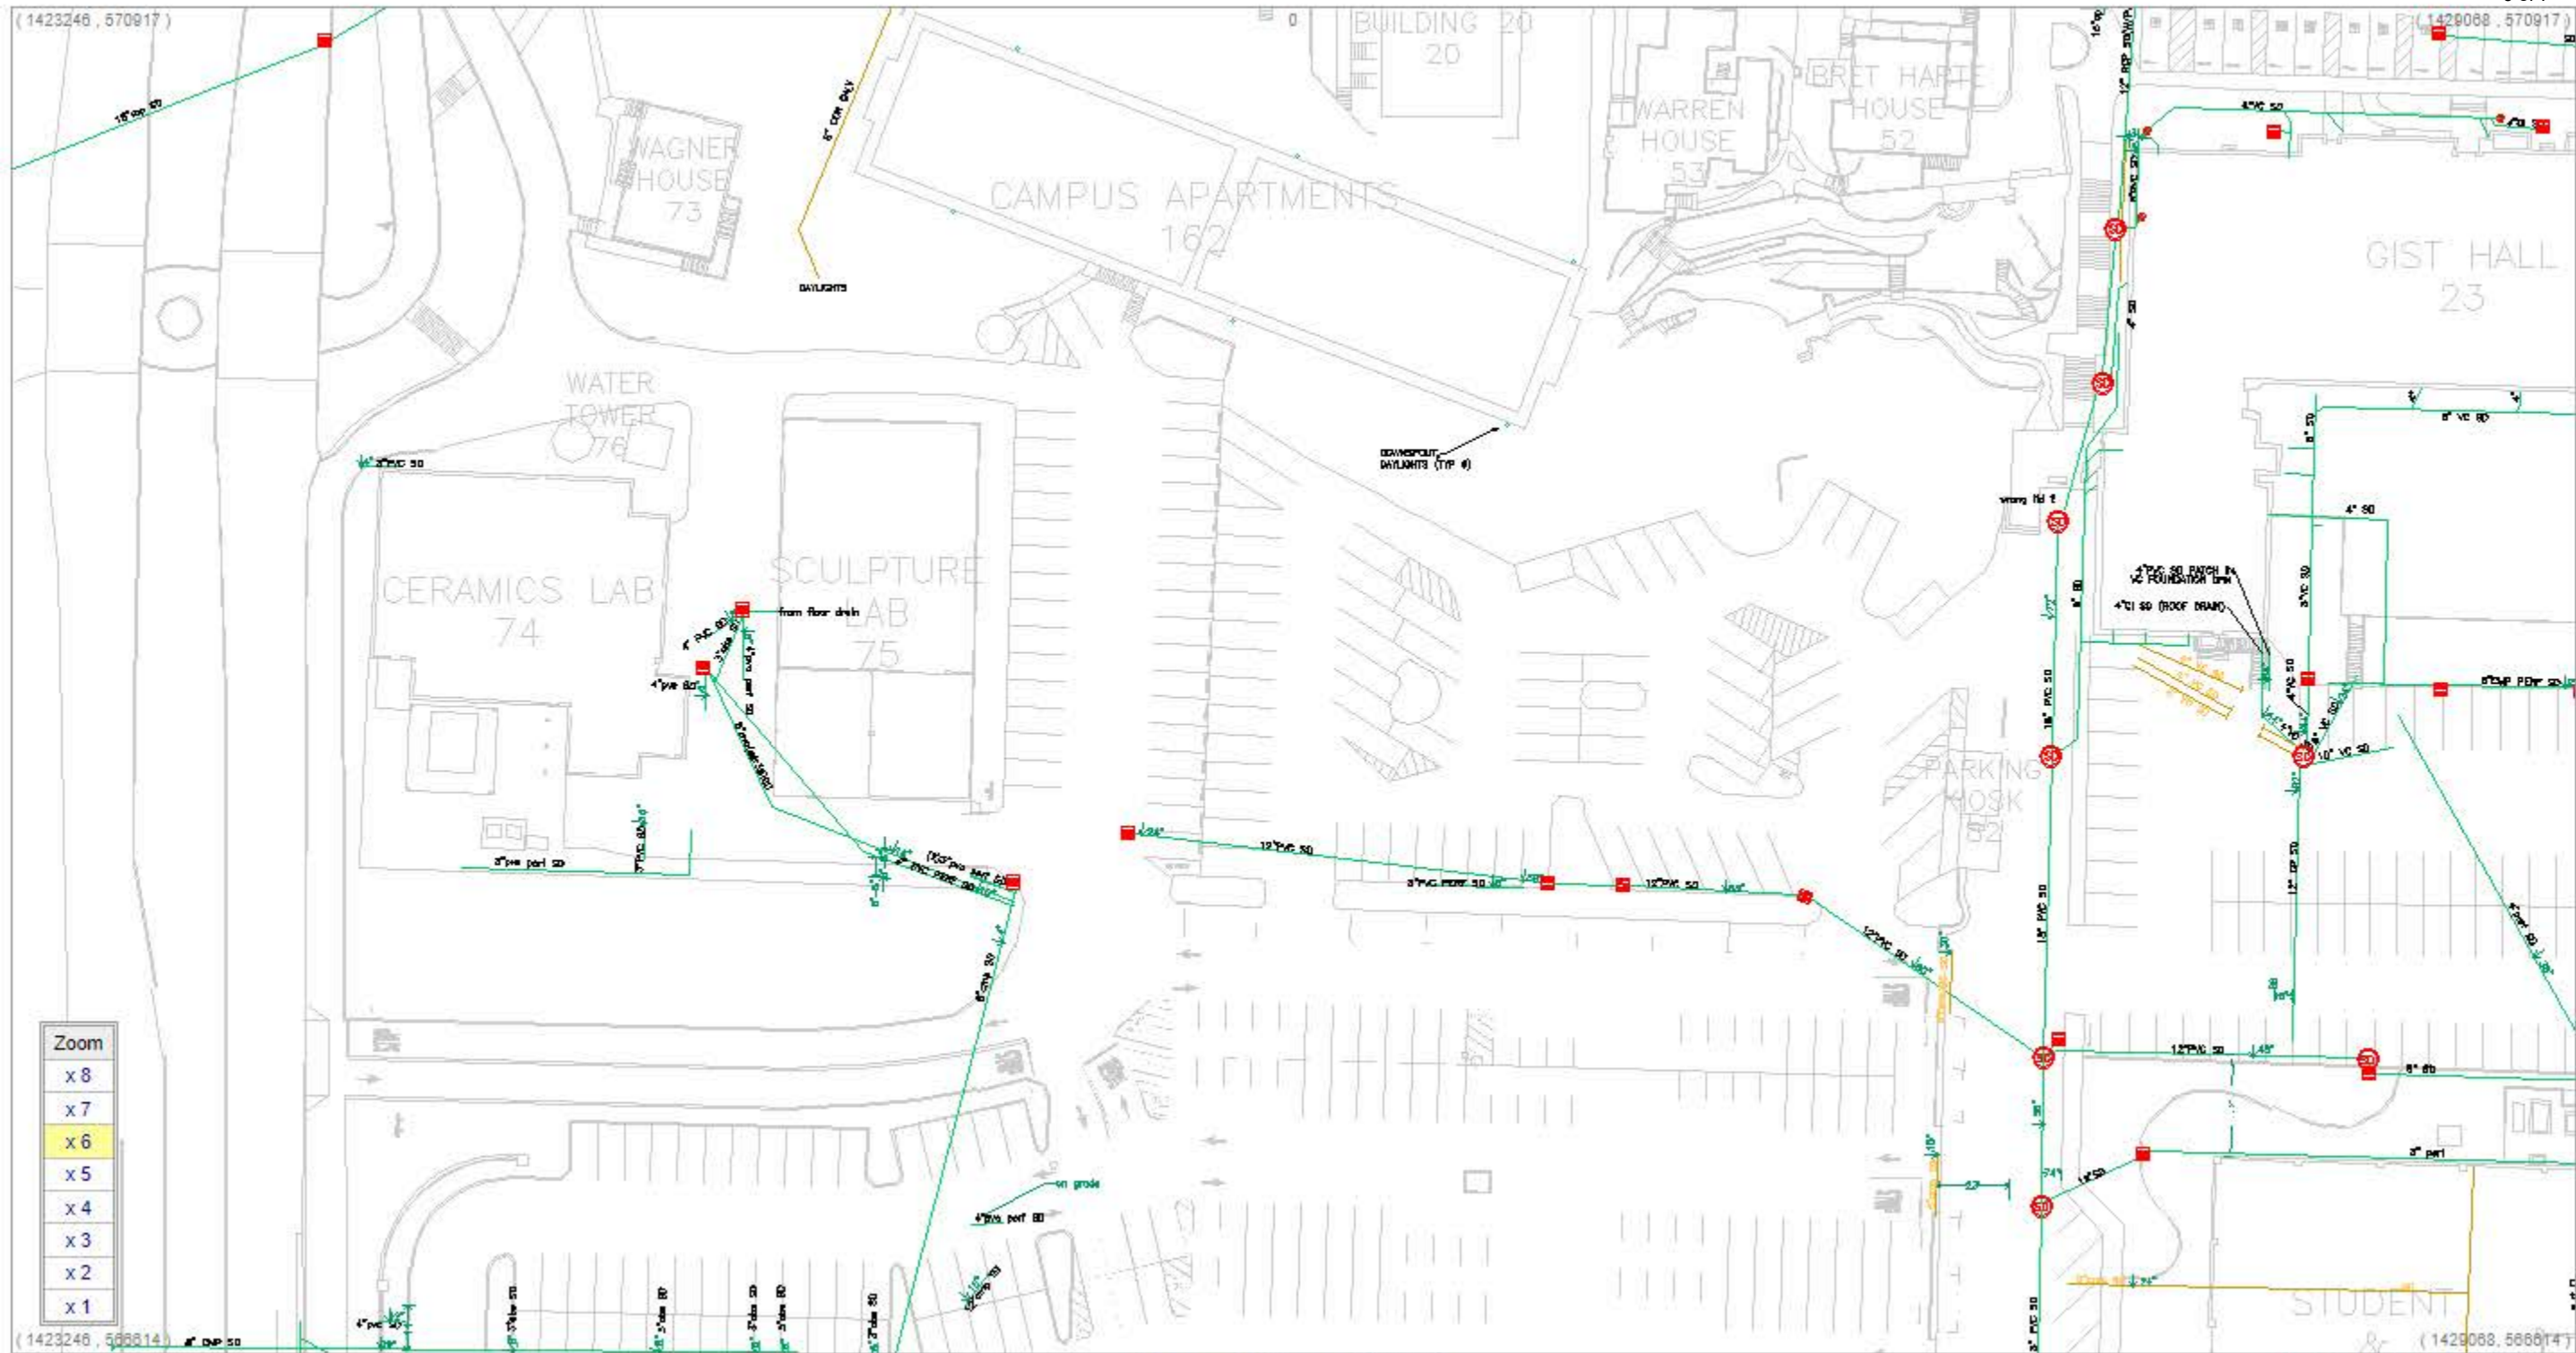

- Zoom
- x8
  - x7
  - x6
  - x5
  - x4
  - x3
  - x2
  - x1

Revised with Zoom 8 feature



- | Zoom |
|------|
| x 8  |
| x 7  |
| x 6  |
| x 5  |
| x 4  |
| x 3  |
| x 2  |
| x 1  |